

PROJECT:-

TOPOGRAPHICAL SURVEY MAP OF
GURU NANAK COLLEGE FOR GIRLS AT
SRI MUKTSAR SAHIB

CLIENT:-

PRINCIPAL,
GURU NANAK COLLEGE FOR GIRLS,
SRI MUKTSAR SAHIB

LEGEND:

S.NO.	NAME	SIGN
1)	BOUNDARY WALL	— · — · — ·
2)	WALL	—
3)	DISTRIBUTARY	— · — · — ·
4)	ROAD	— · — · — ·
5)	TREE	🌳
6)	LIGHT POLE	⊕
7)	ELECTRIC POLE	⊕
8)	PAVER PATH	▨
9)	BRICK ROAD	▨
10)	MANHOLE	●
11)	LAWN	▨
12)	GATE	⊕

* ALL DIMENSIONS & LEVELS ARE IN METERS.
* BENCH MARK IS MARKED ON ADMIN. BLOCK FLOOR
ITS RL 100.00m

SURVEY BY:

TARSEM SINGH
(SURVEYOR)

DRAWING BY:

AMRITPAL SINGH
(DRAFTSMAN)

DRG. NO.: G/14/123


DATED: 26/05/2014

SCALE : 1:800

TITLE:

Topographical Survey Plan.


SHEET NO.: 1 OF 1

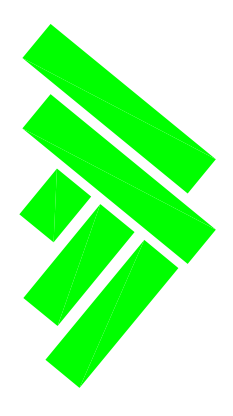

GEO MEDIA

GEO MEDIA ENGINEERING &
CONSULTANCY SERVICES,
OPP. ITI MANSA
ROAD, BATHINDA

Email:- geomediaengineering@gmail.com
Website:- www.geomediaengineering.in

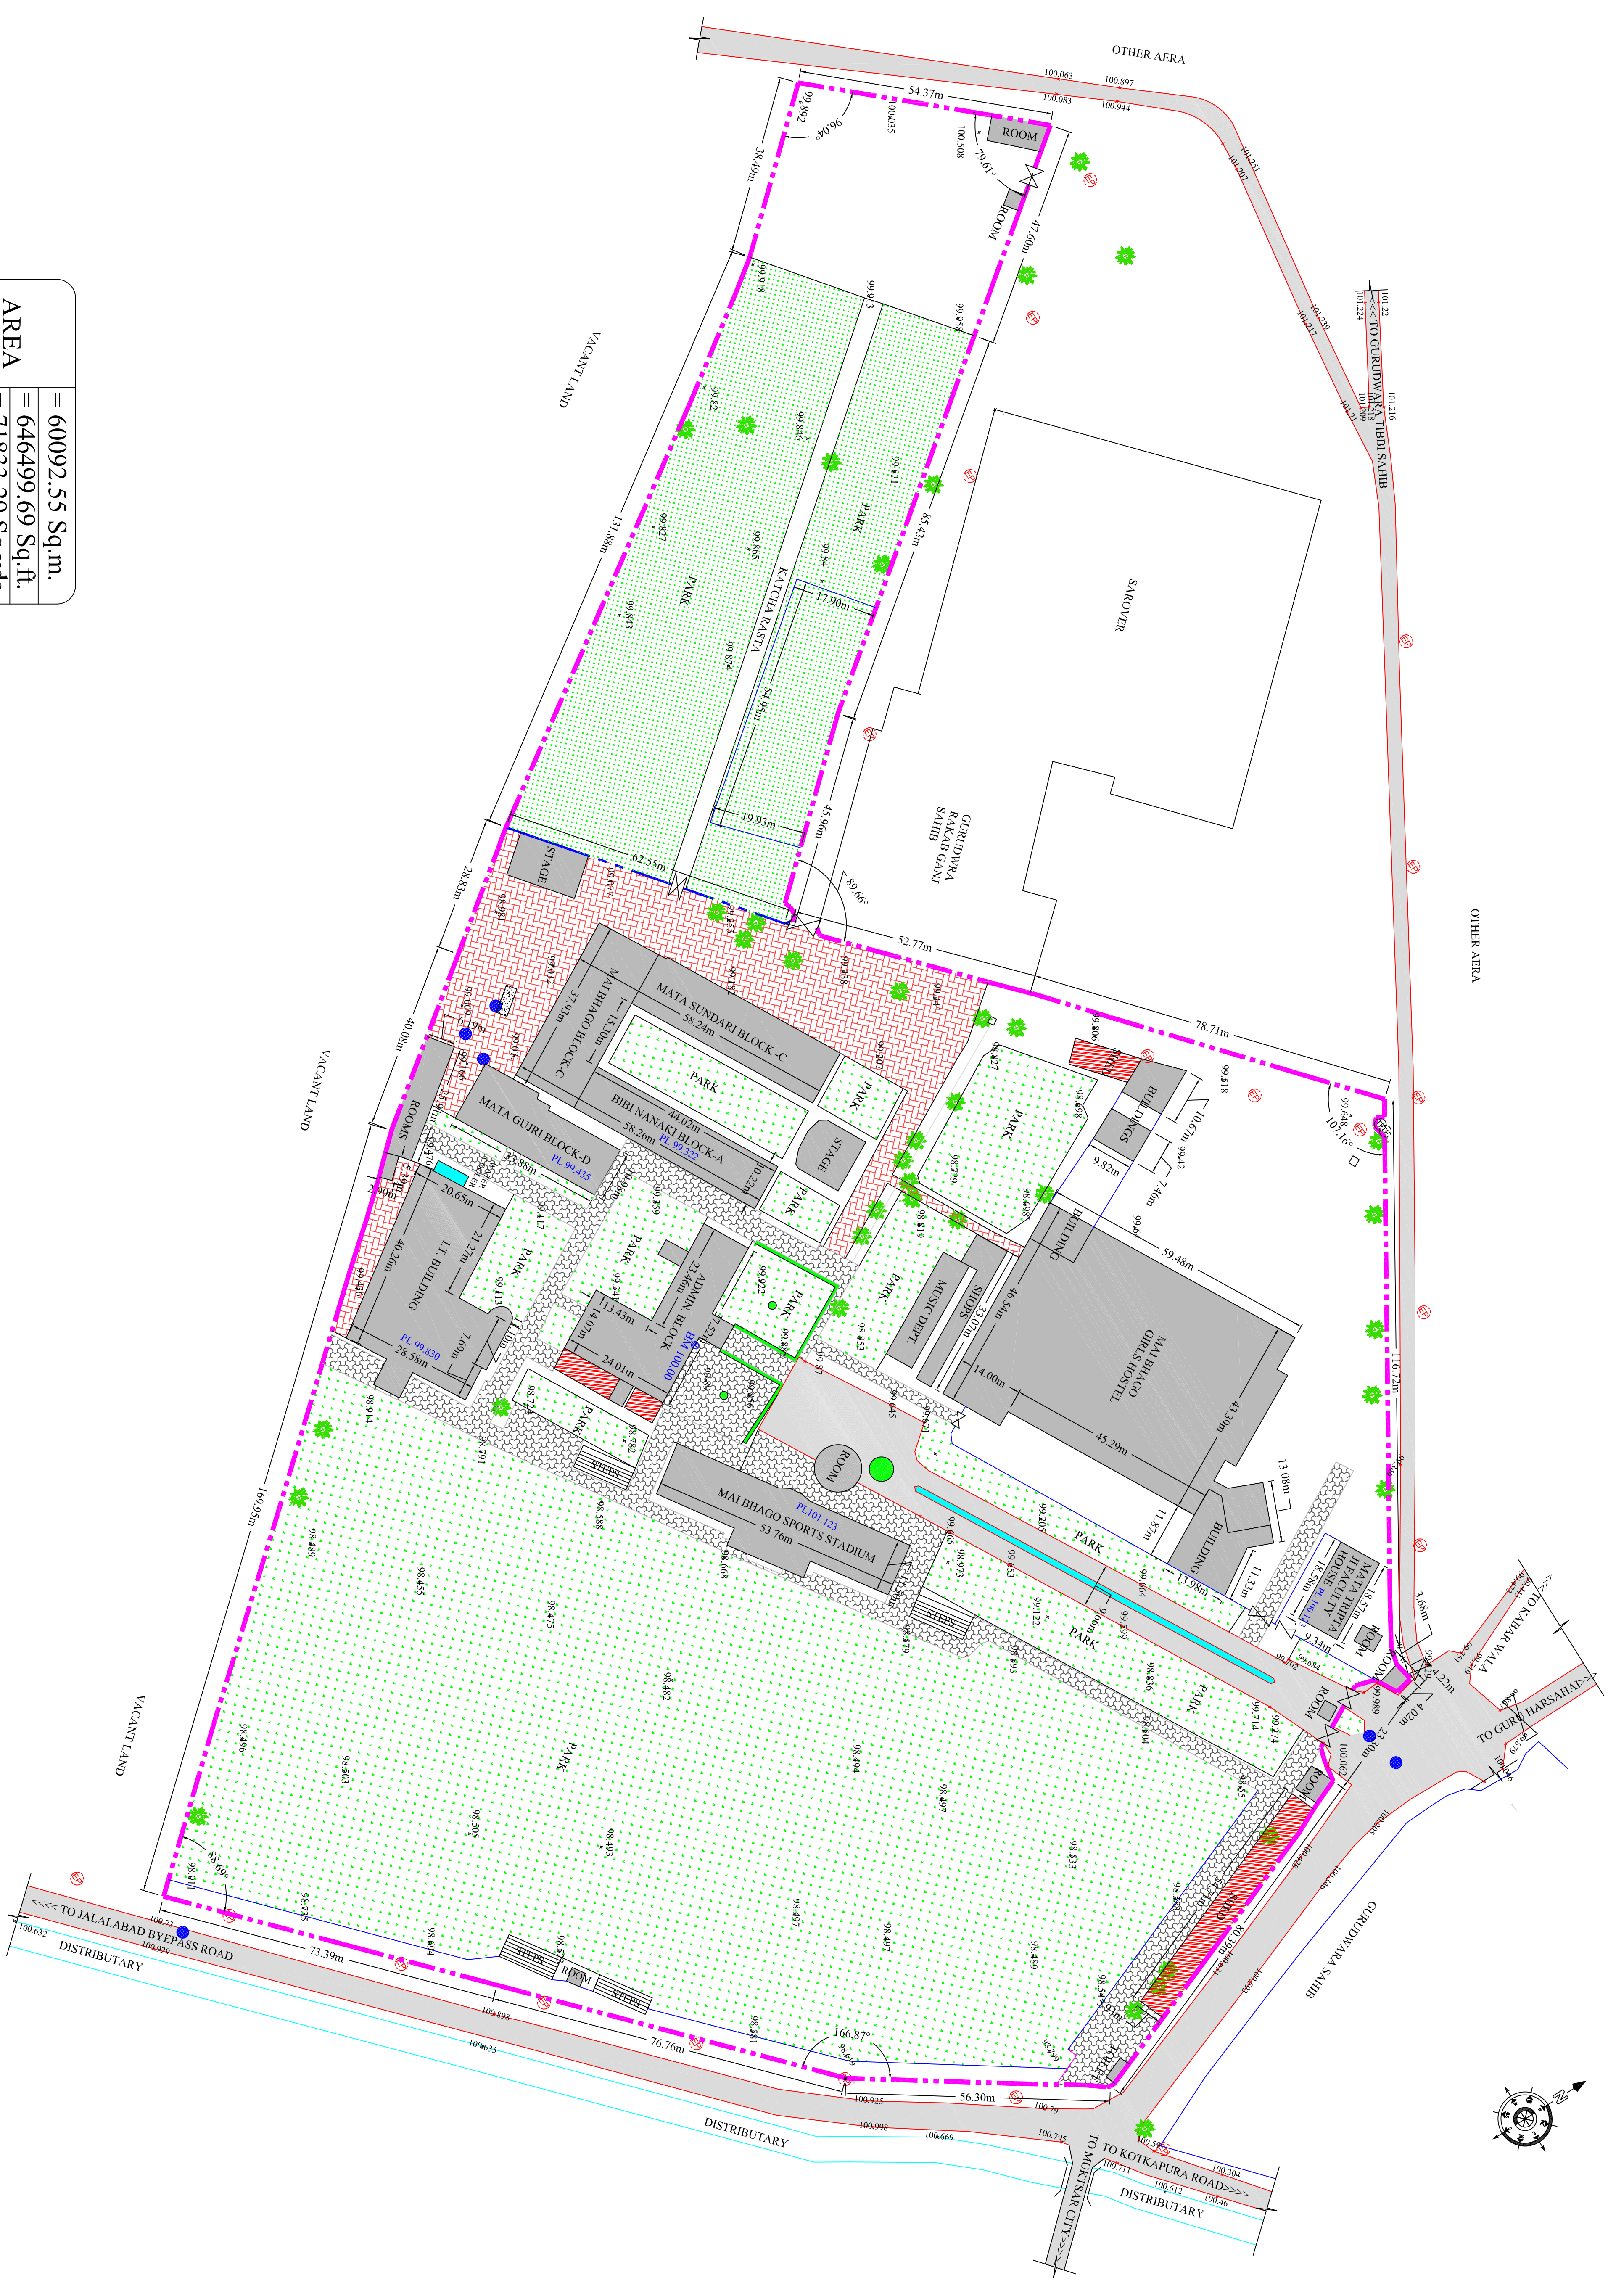

AREA	= 60092.55 Sq.m.
	= 646499.69 Sq.ft.
	= 71833.29 Sq.yds.
	= 14.841 Acres